



J:\2017 Projects\17018 Pierce Park PUD\17018-1A-Drawing File\Construct\17018-1 Pierce Park PUD base.pln | 12:15 PM

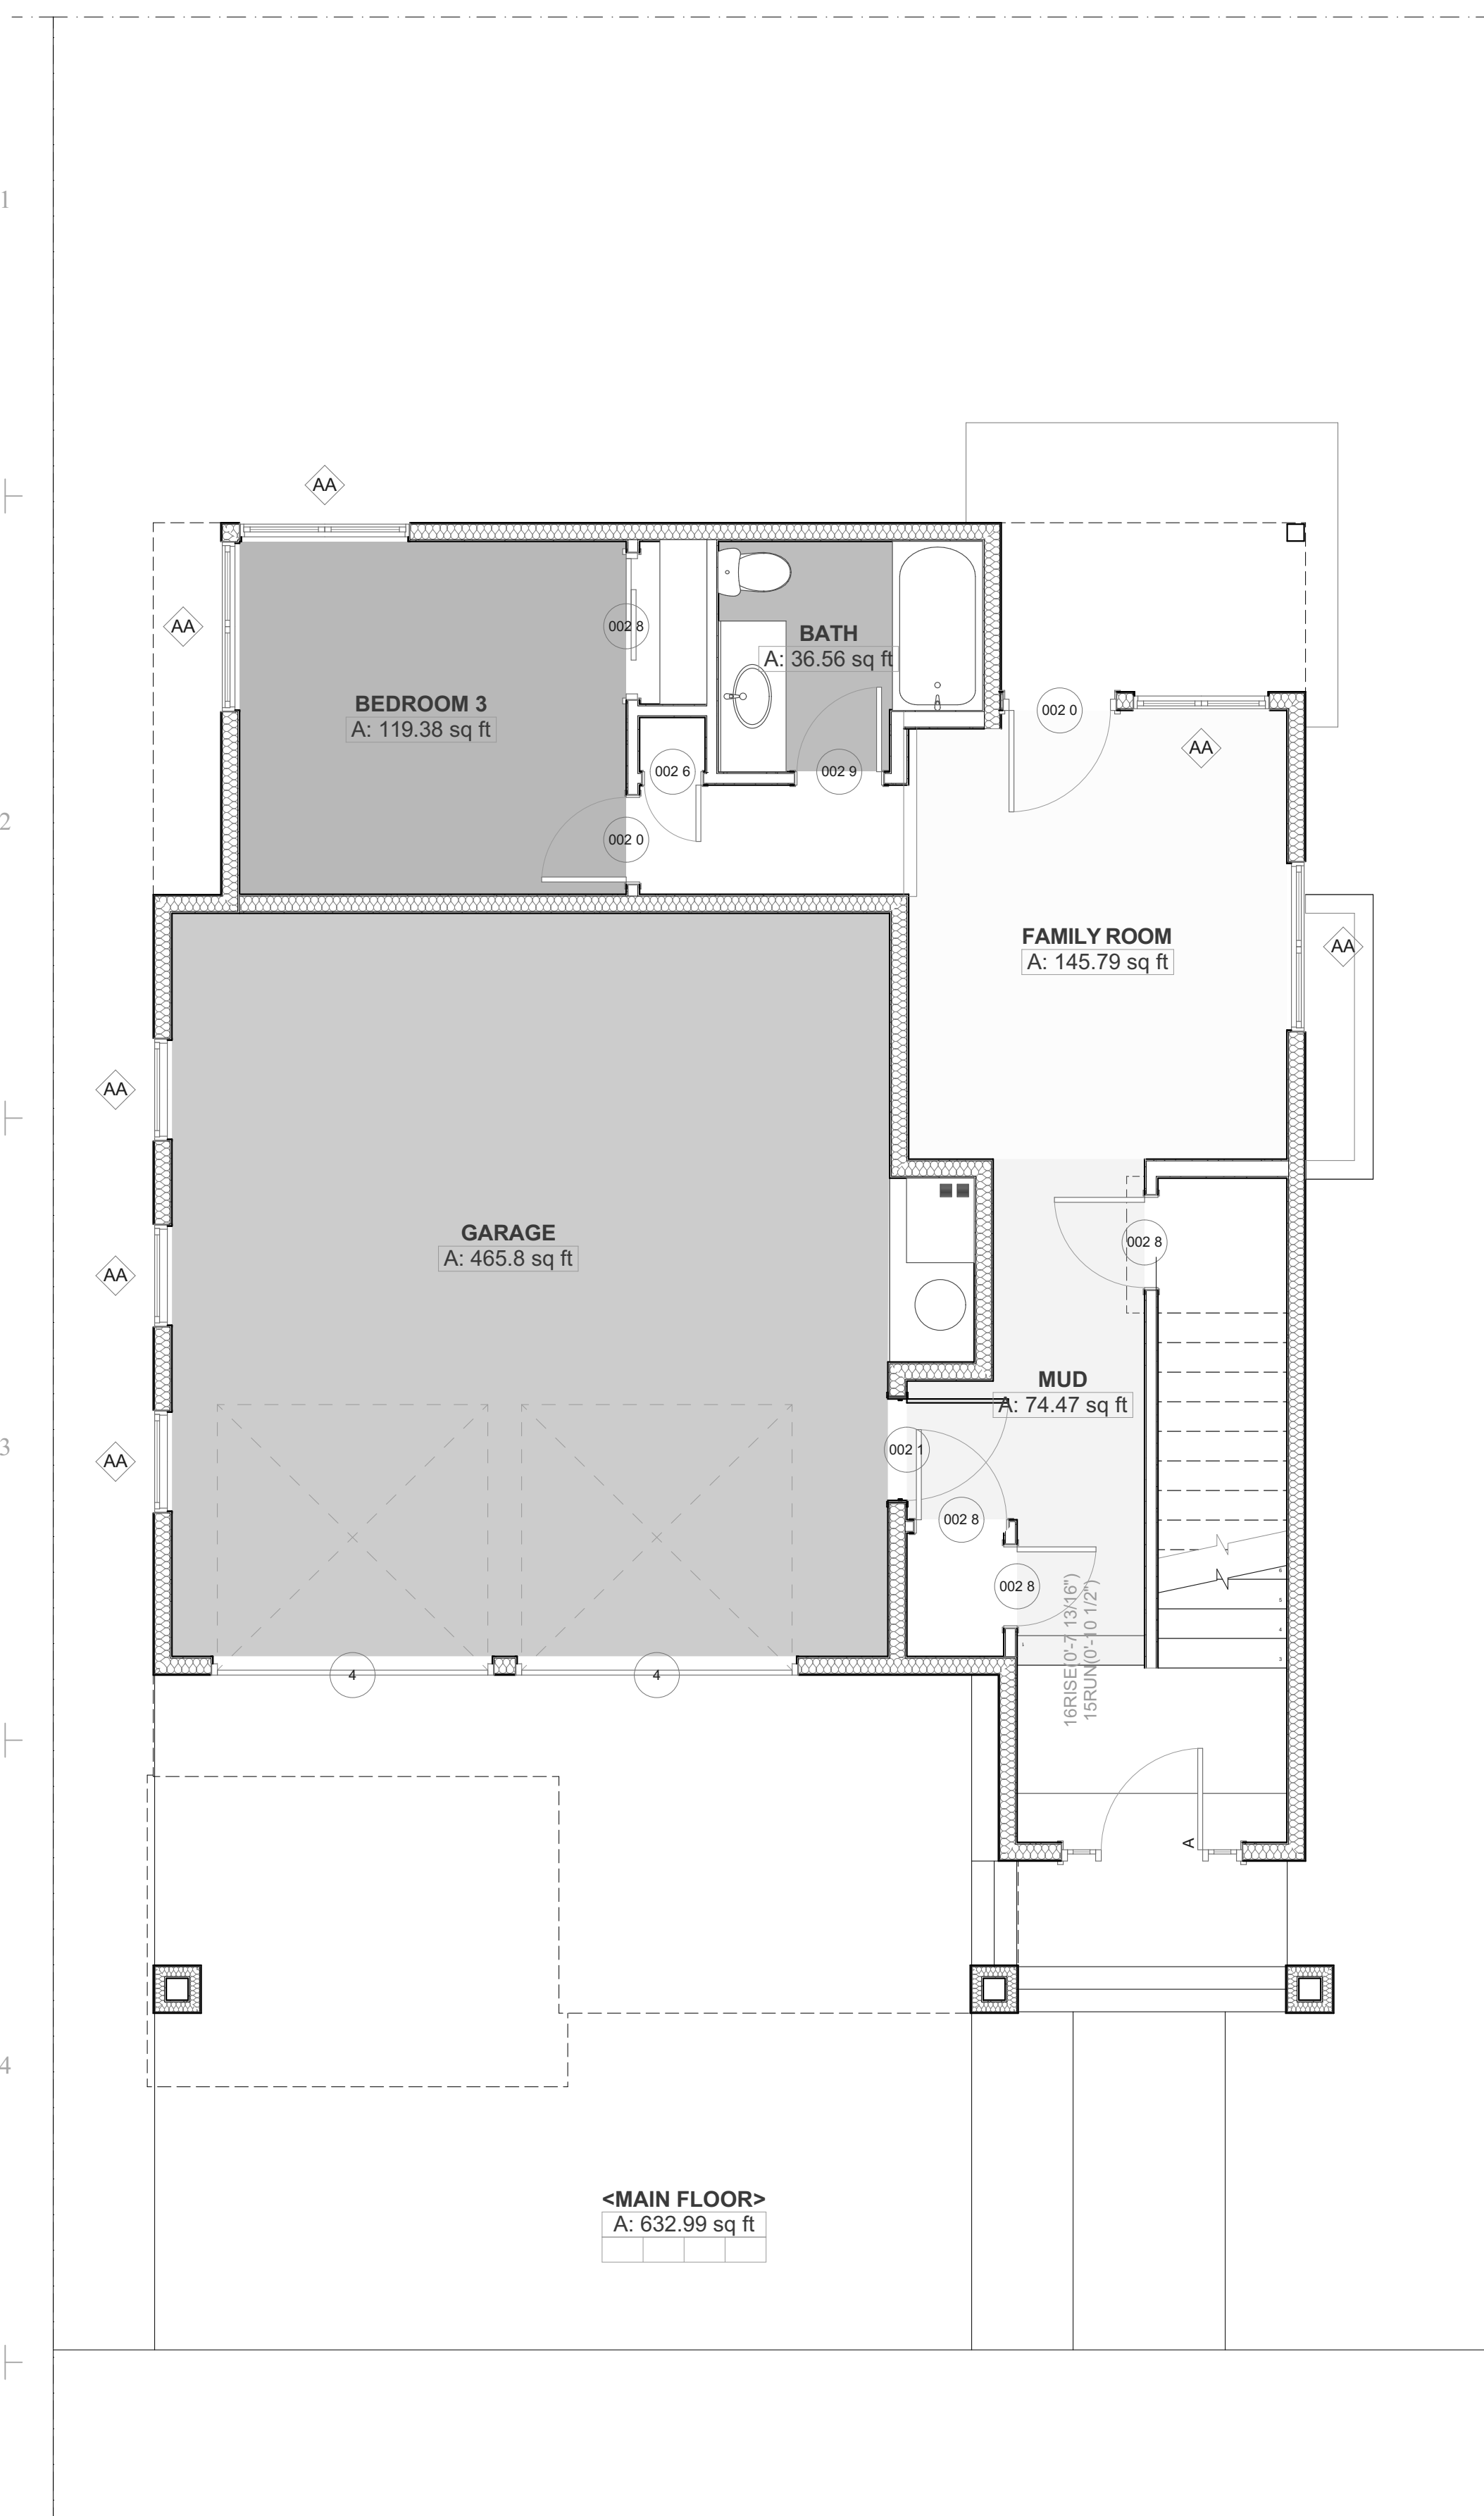

1 MAIN FLOOR PLAN
SCALE: 1/4" = 1'-0"

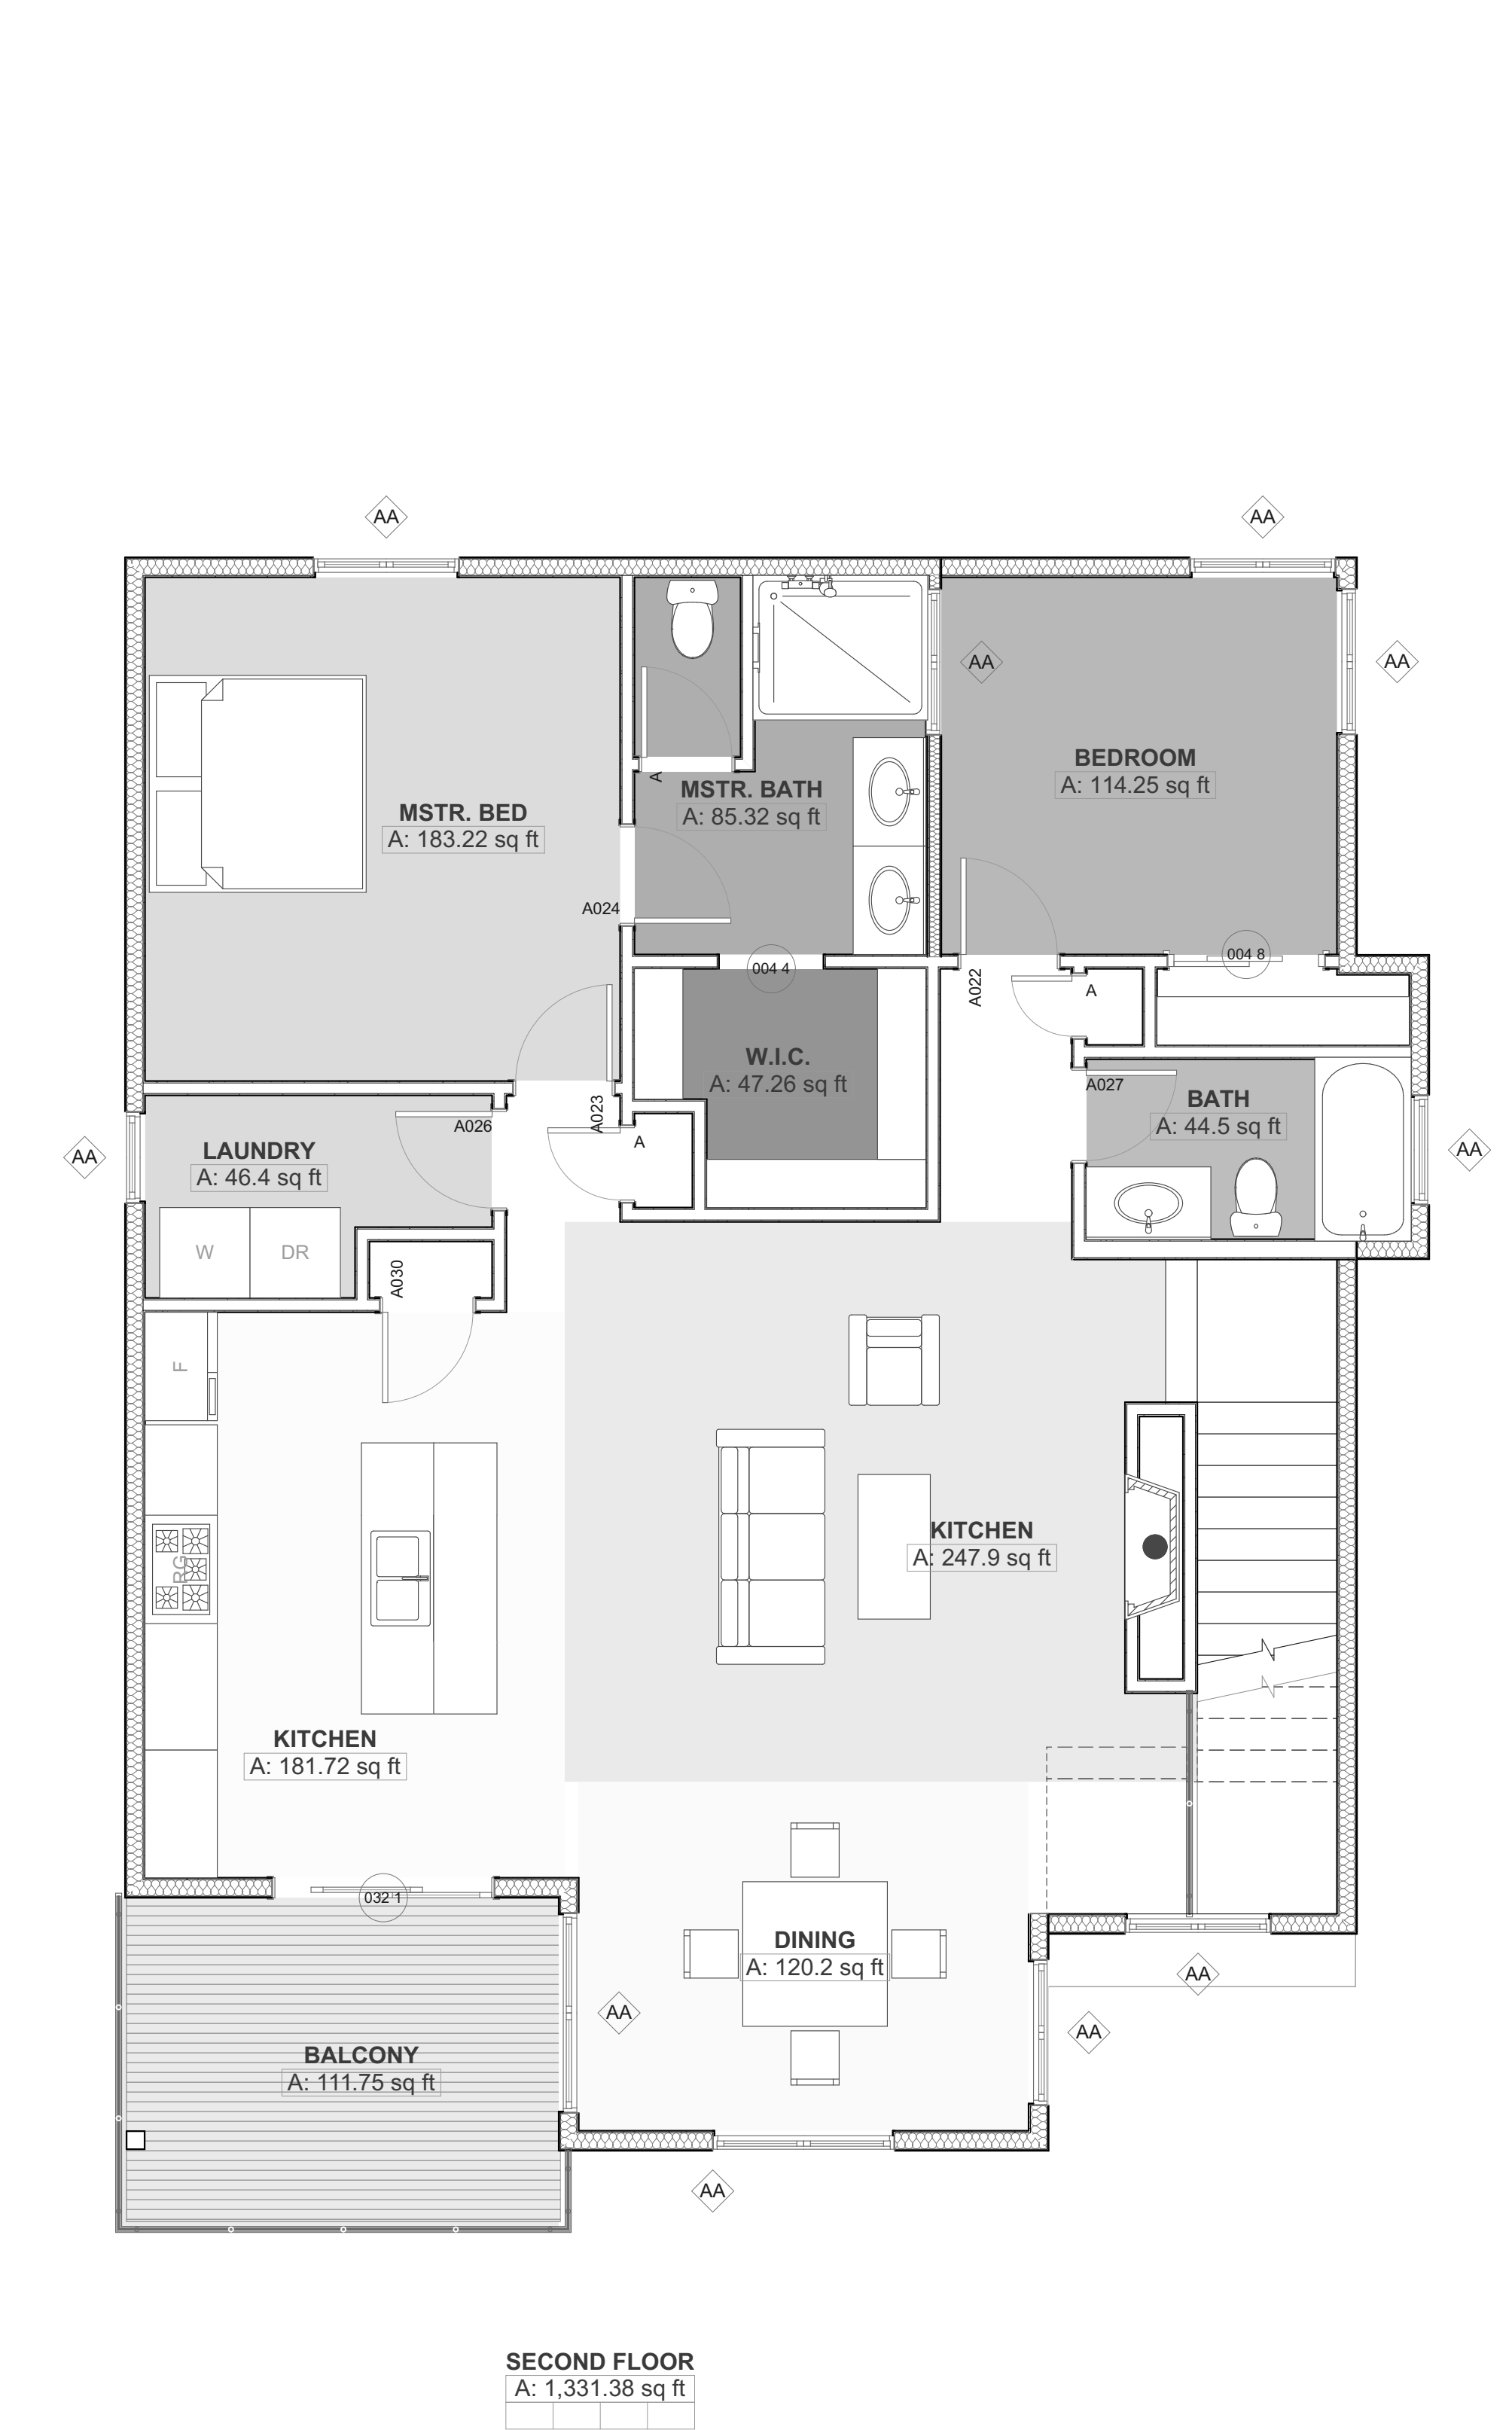

2 WALL SECTION
SCALE: 1/4" = 1'-0"

MARK	DATE	DESCRIPTION

Glancey ♦ Rockwell & Associates
 Architecture • Planning
 1257 West River Street, suite 110 | Boise, Idaho 83702
 P. 208.345.0566 | F. 208.345.1718 | E. office@grboise.com

PANAMINT PARTNERS LLC
 PANAMINT SUBDIVISION
 BOISE, IDAHO

COPYRIGHT 2018
 DRAWN BY: _____
 CHECKED BY: _____
 SCALE: AS NOTED
 DATE: _____
 PROJECT NO: *** PROJECT NUMBER
 SHEET TITLE

First Floor Plans
A-1.1