
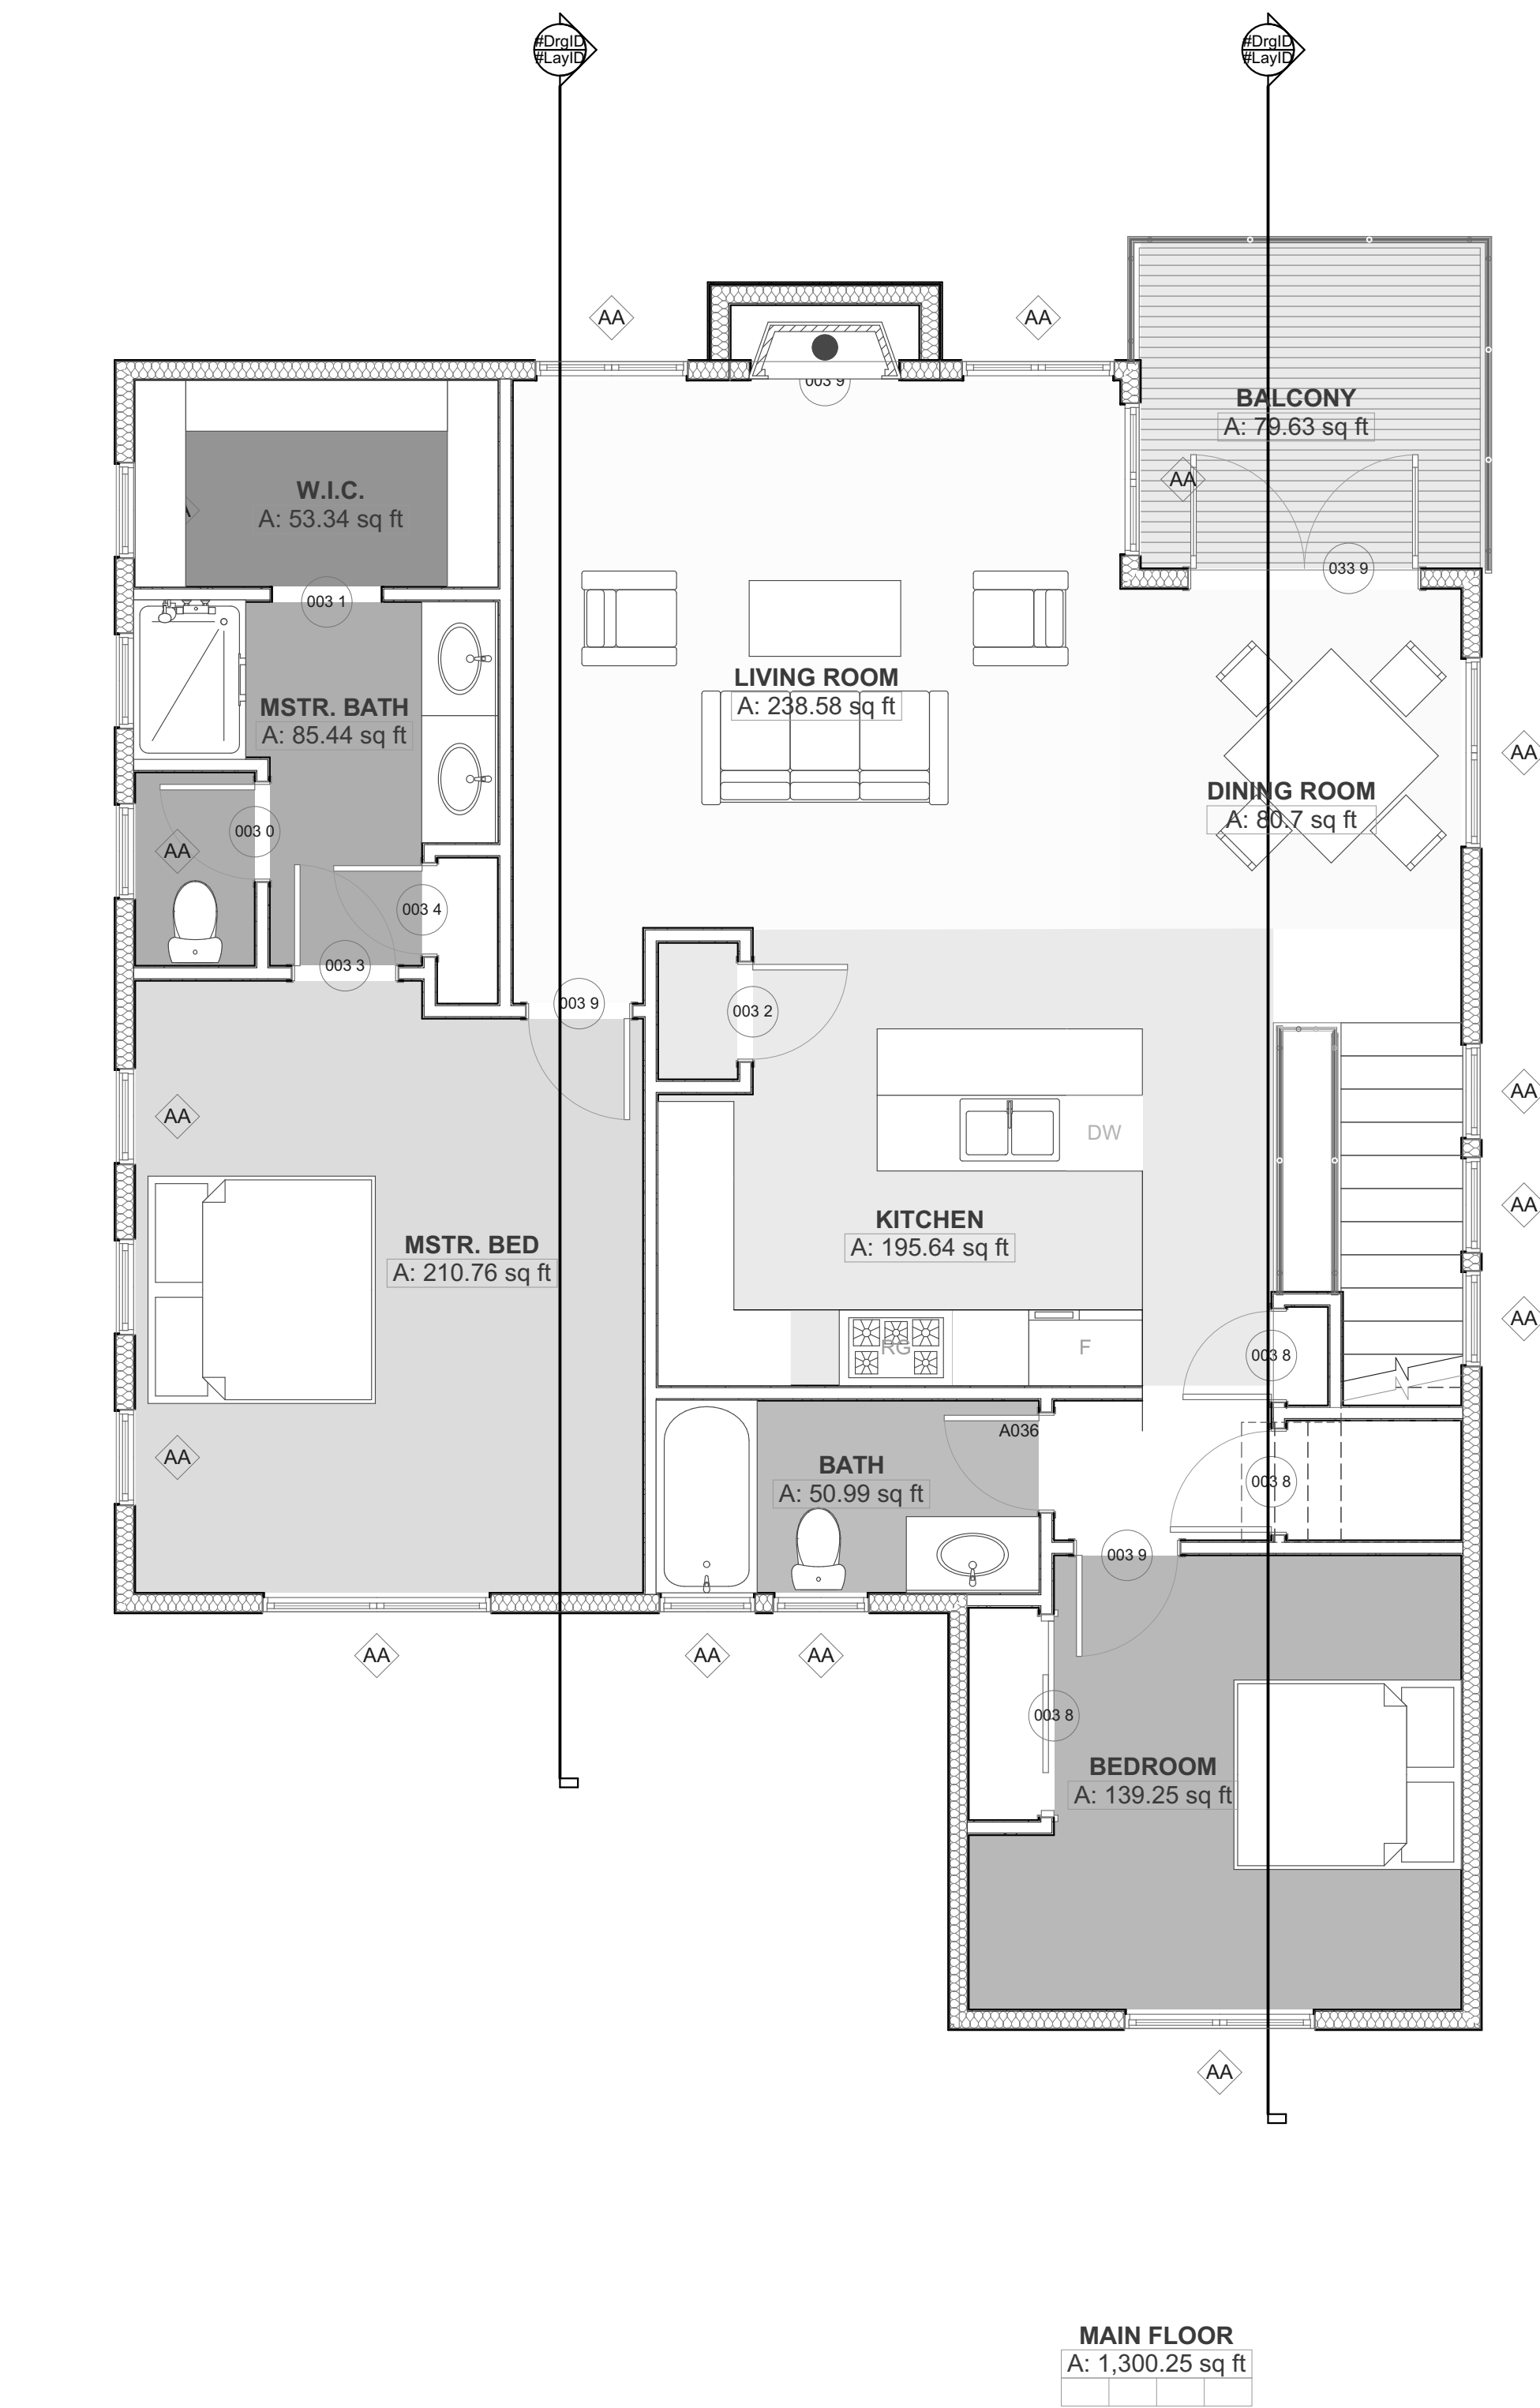


J:\2017 Projects\17018 Pierce Park PUD\17018.2A-Drawing File\Construct\17018.2 Pierce Park PUD base.pln | 11:54 AM

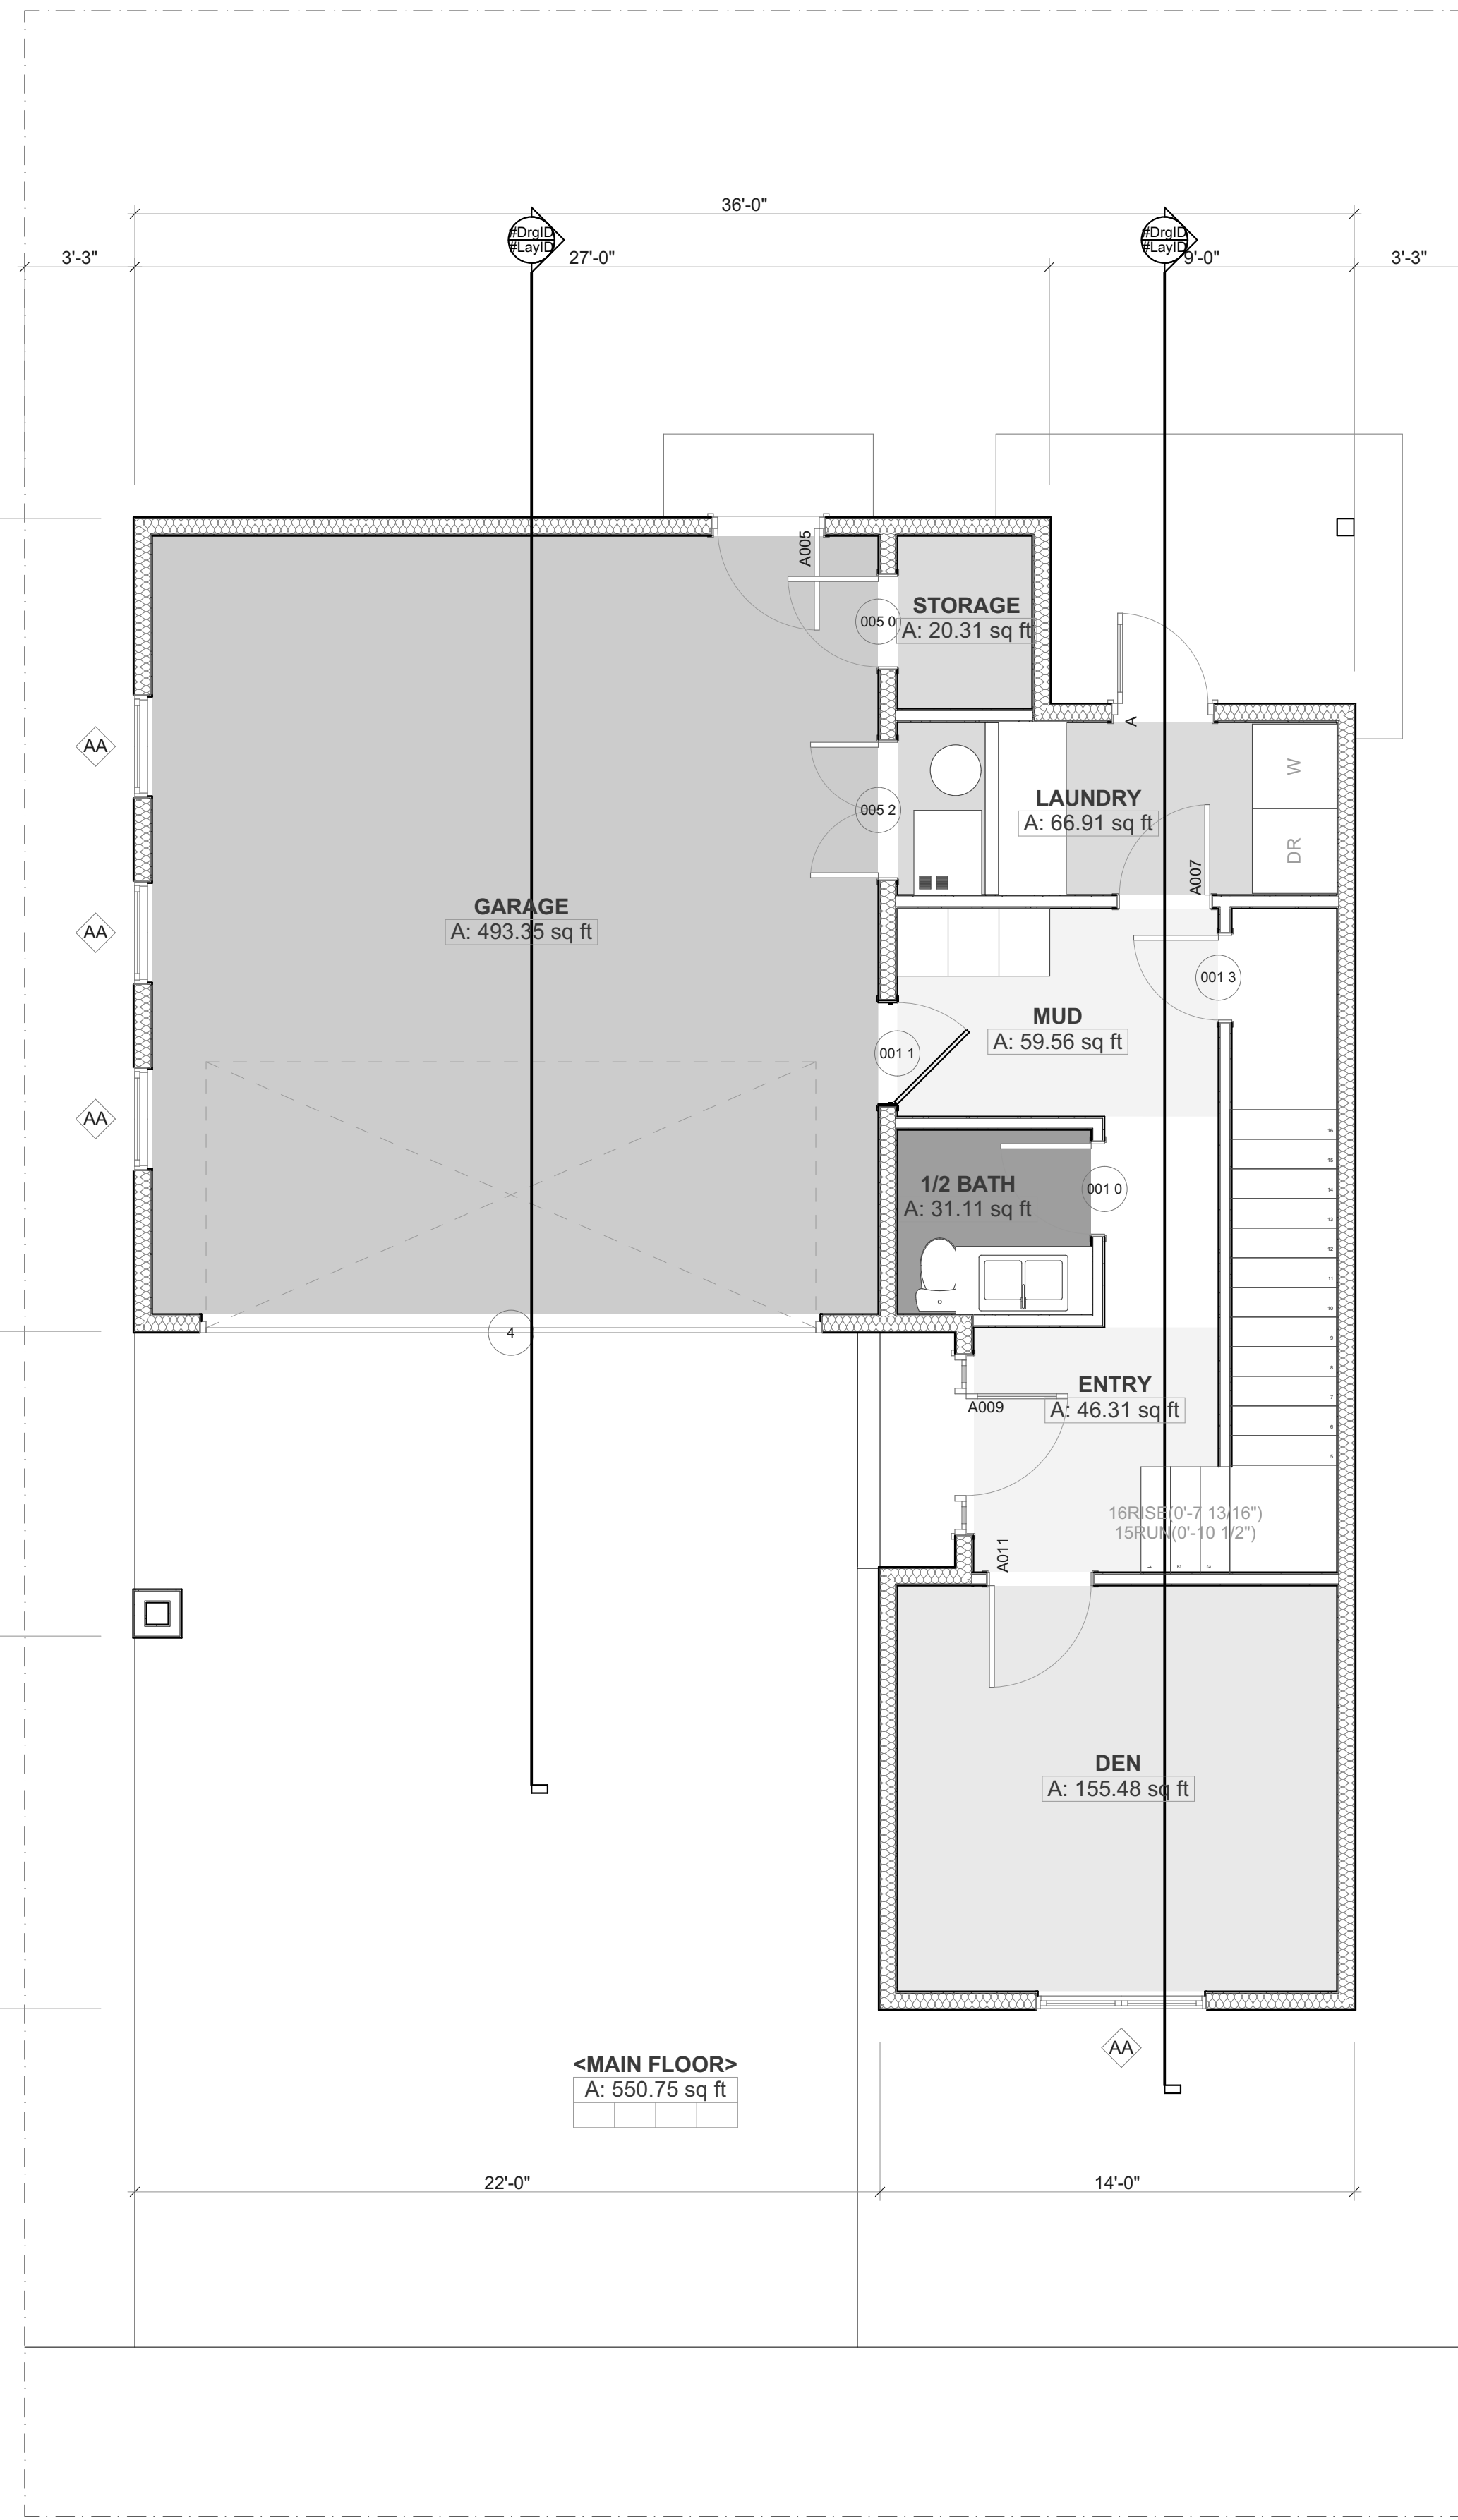

MARK	DATE	DESCRIPTION

Glancey ♦ Rockwell & Associates
 Architecture • Planning
 1257 West River Street, suite 110 | Boise, Idaho 83702
 p. 208.345.0566 | e. office@grboise.com

PANAMINT PARTNERS LLC
 PANAMINT SUBDIVISION
 BOISE, IDAHO

COPYRIGHT 2018

DRAWN BY: _____

CHECKED BY: _____

SCALE: AS NOTED

DATE: _____

PROJECT NO: *** PROJECT NUMBER

SHEET TITLE

Floor Plans

A-1.1